




Wim Sonneveld zaal

ROELENLIGTE: 1500
 TREKHOOGTE: 1374
 AFSTAND TUSSEN STAALKABELS: 320
 MAX. BELASTING: 500
 MAX. BELASTING ONDER KABELS: 250
 MAX. BELASTING TUSSEN KABELS: 250

40	1044
41	1004
42	963
43	923
44	883
45	843
46	806
47	786
48	766
49	746
50	726
51	706
52	686
53	666
54	646
55	626
56	606
57	586
58	566
59	546
60	526
61	506
62	486
63	466
64	446
65	426
66	406
67	386
68	366
69	346
70	326
71	306
72	286
73	266
74	246
75	226
76	206
77	186
78	166
79	146
80	126
81	106
82	86
83	66
84	46
85	26

S1	135
L	163



Schaal 1:100 | Formaat A2 | Eenheid : cm